



**RECEIVED**  
 DEC 14 2021  
 V-21-0002  
 City of Johns Creek  
 Community Development

DESIGN PROFESSIONAL'S ELECTRONIC OR DIGITAL SEAL OR SIGNATURE IS EFFECTIVE ONLY AS TO THAT VERSION OF THIS DOCUMENT AS ORIGINALLY PUBLISHED BY DESIGN PROFESSIONAL. DESIGN PROFESSIONAL IS NOT RESPONSIBLE FOR ANY SUBSEQUENT MODIFICATION, CORRUPTION, OR UNAUTHORIZED USE OF SUCH DOCUMENT TO VERIFY THE VALIDITY OR APPLICABILITY OF THE SEAL OR SIGNATURE. CONTACT DESIGN PROFESSIONAL.

Perimeter Church  
**PAVILION ADDITION**  
 9500 Medlock Bridge Road  
 Johns Creek, GA 30097

6/10/2021
CONCEPT PLAN

SHEET TITLE  
**PAVILION ADDITION - FLOOR PLAN, ELEVATIONS, AND DETAILS**  
 COPYRIGHT © 2021 by Circle Square Architects, LLC. All rights reserved. These drawings are instruments of service, remain the property of the architect and no part may be used or reproduced without prior written permission of the copyright owner.


PROJECT NO: 21-0521

DRAWING NUMBER

**A101**


ISSUED FOR CONSTRUCTION

6/10/2021 2:52:57 PM

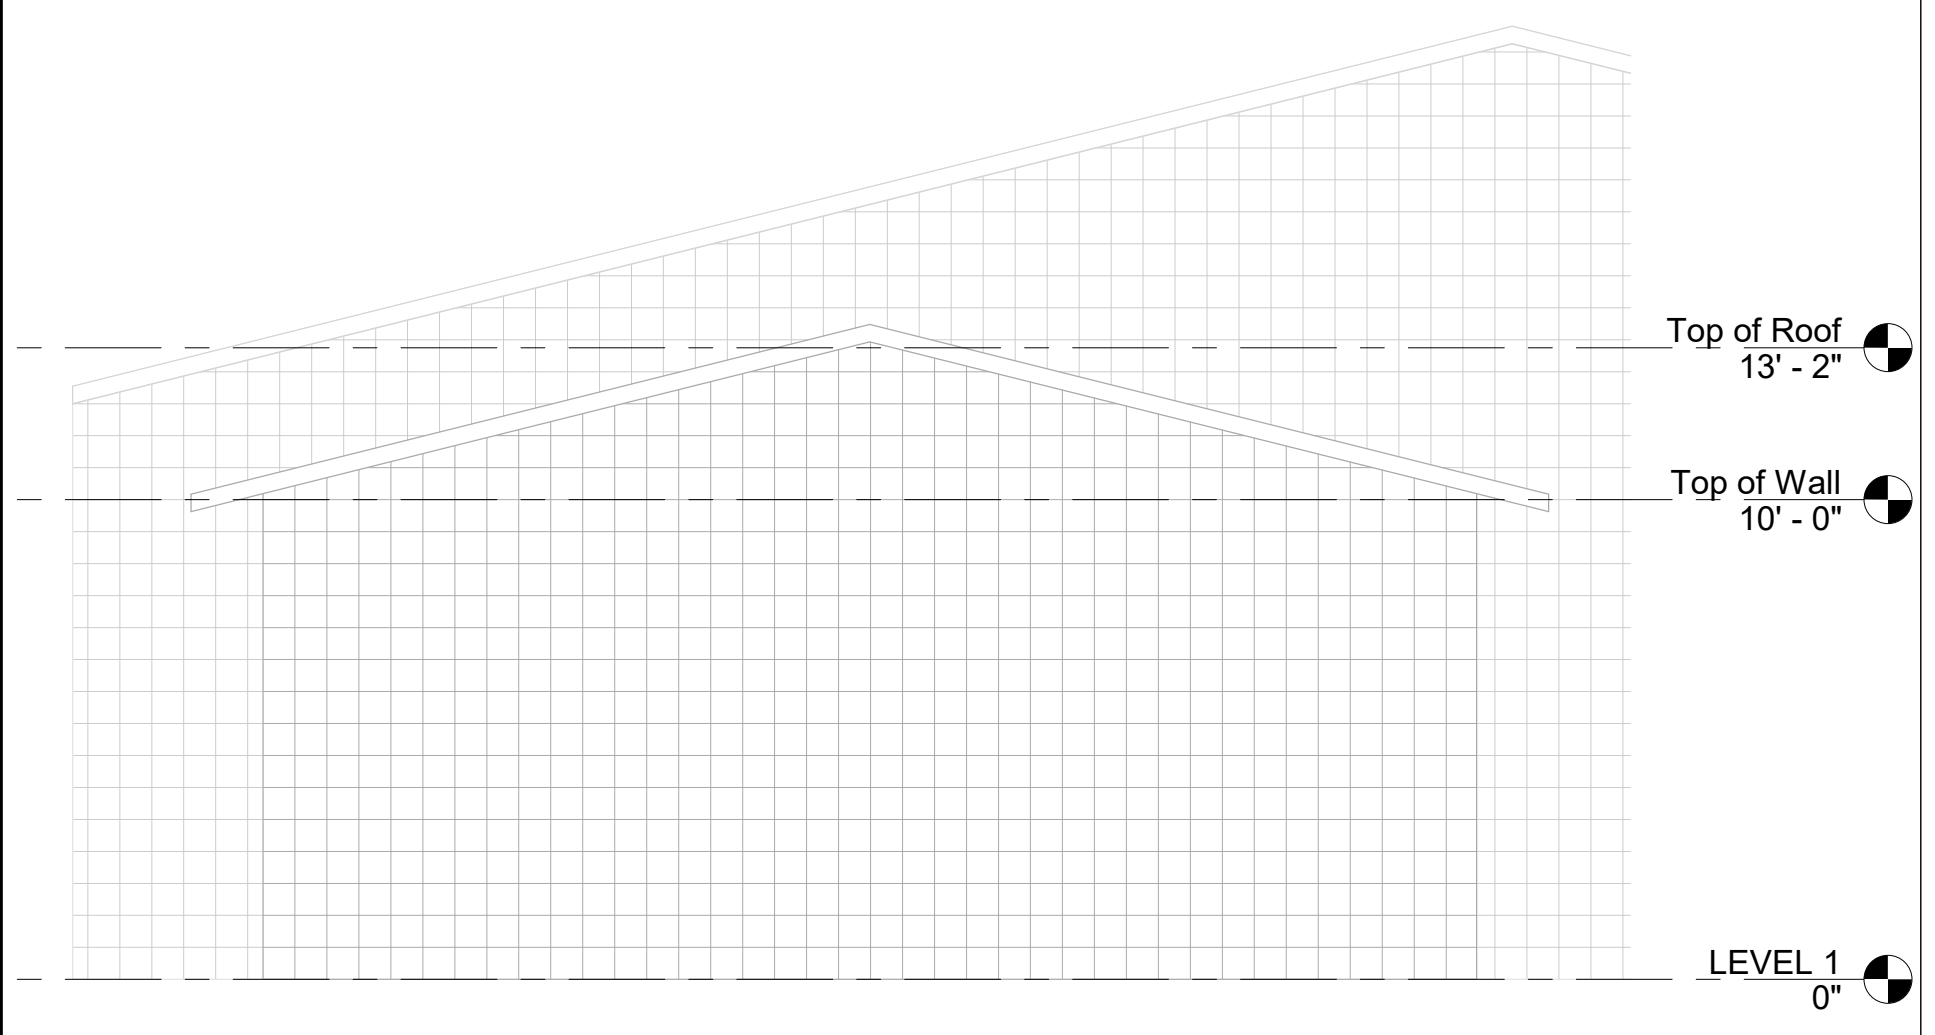


**H1 Elevation - Plan West**

A101 1/4" = 1'-0"

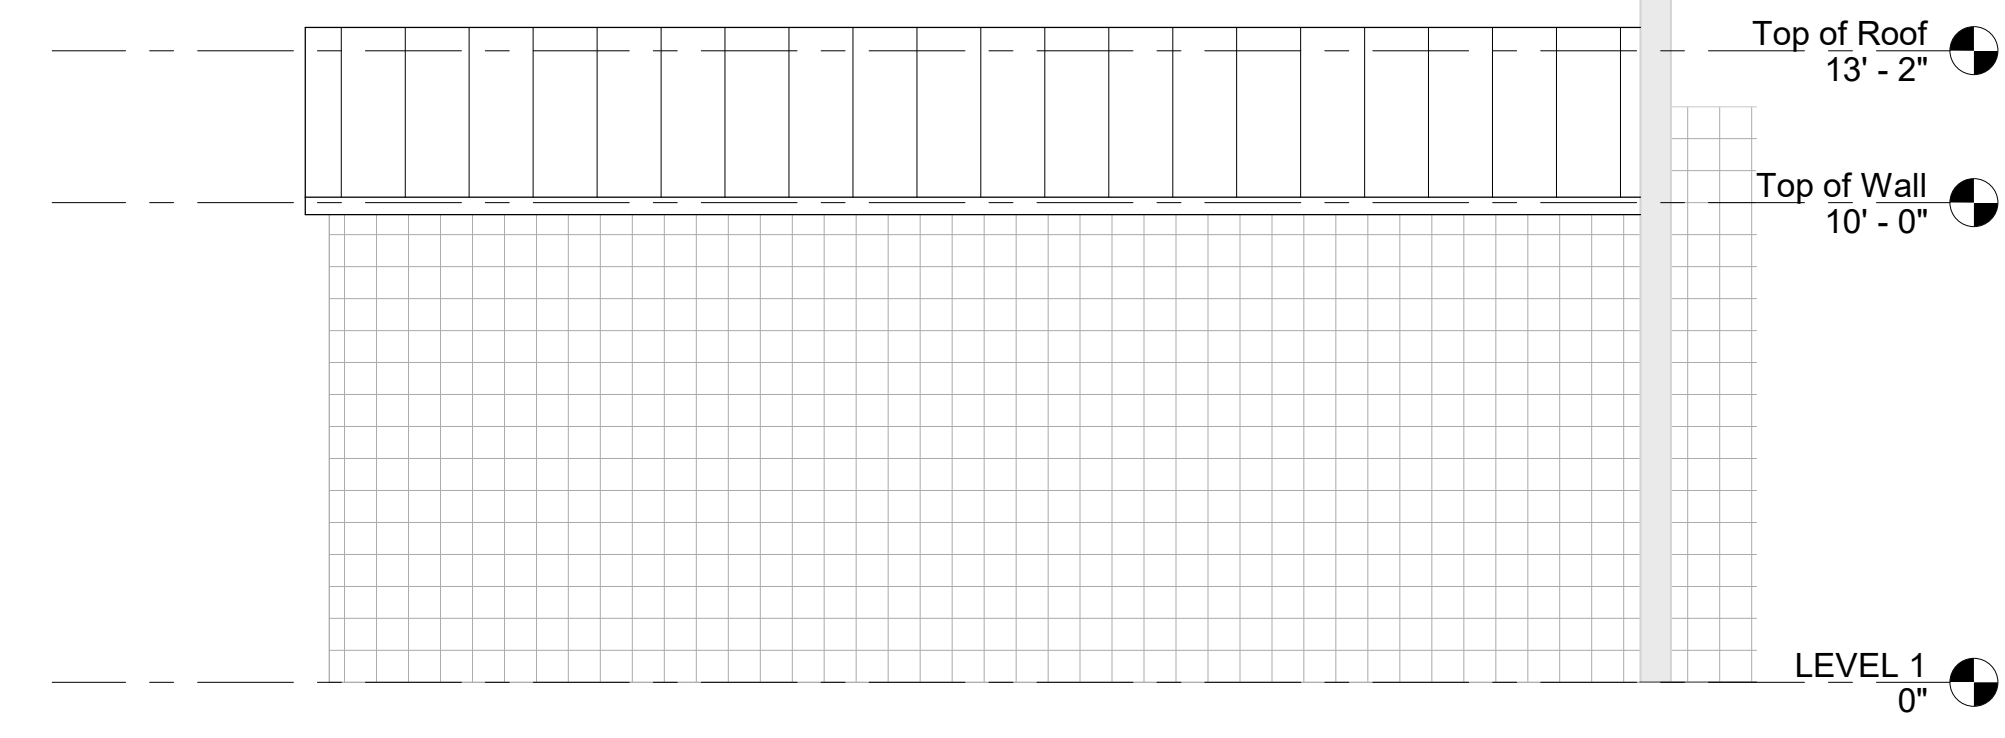


**N11 SOUTH ELEVATION**

A101 1/4" = 1'-0"

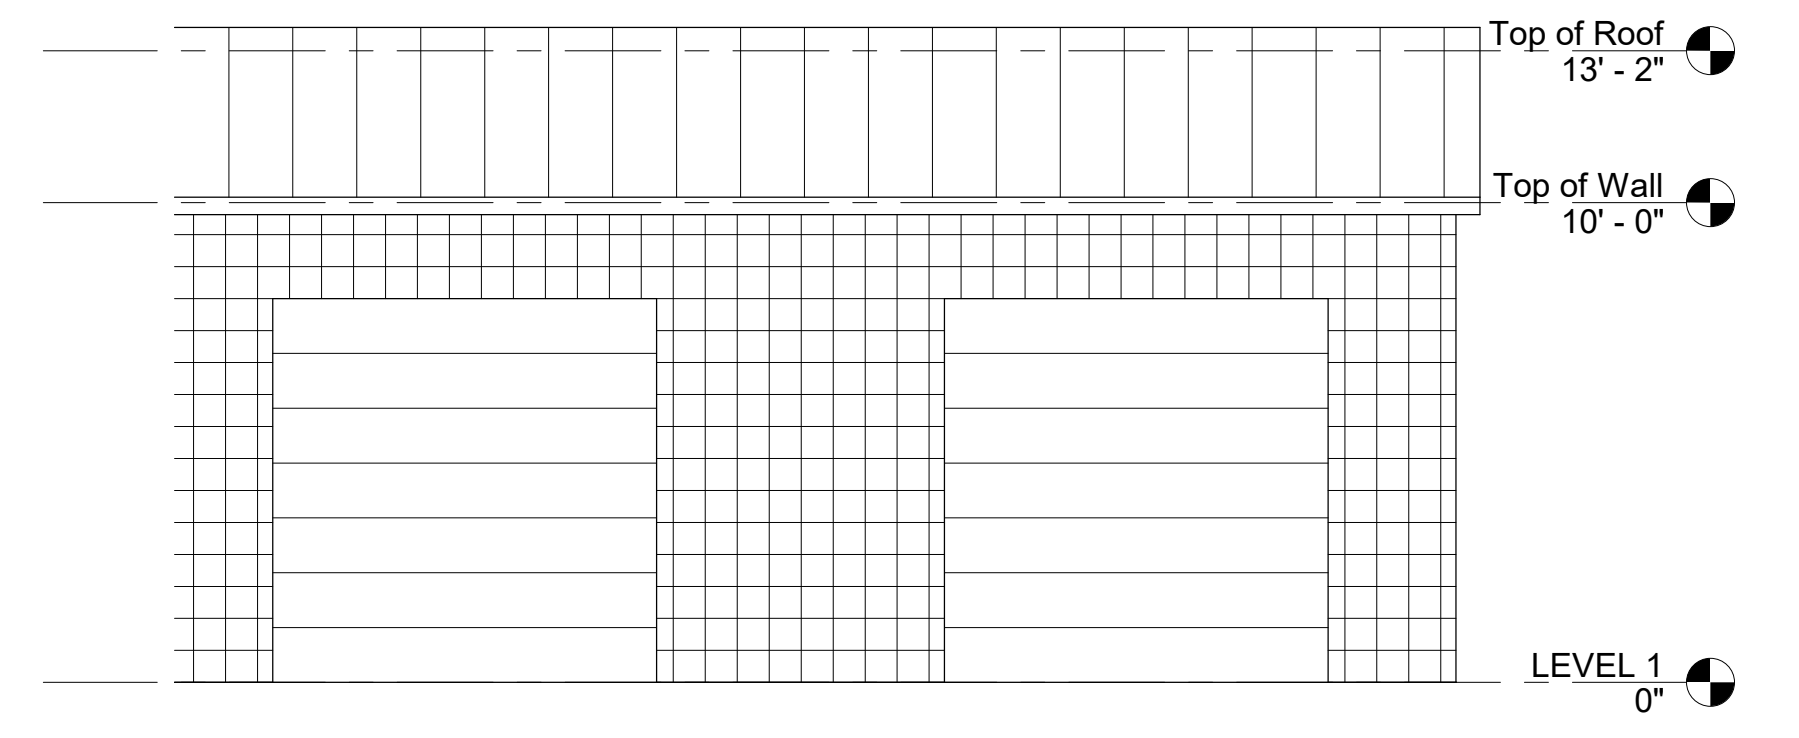


**N22 NORTH ELEVATION**

A101 1/4" = 1'-0"

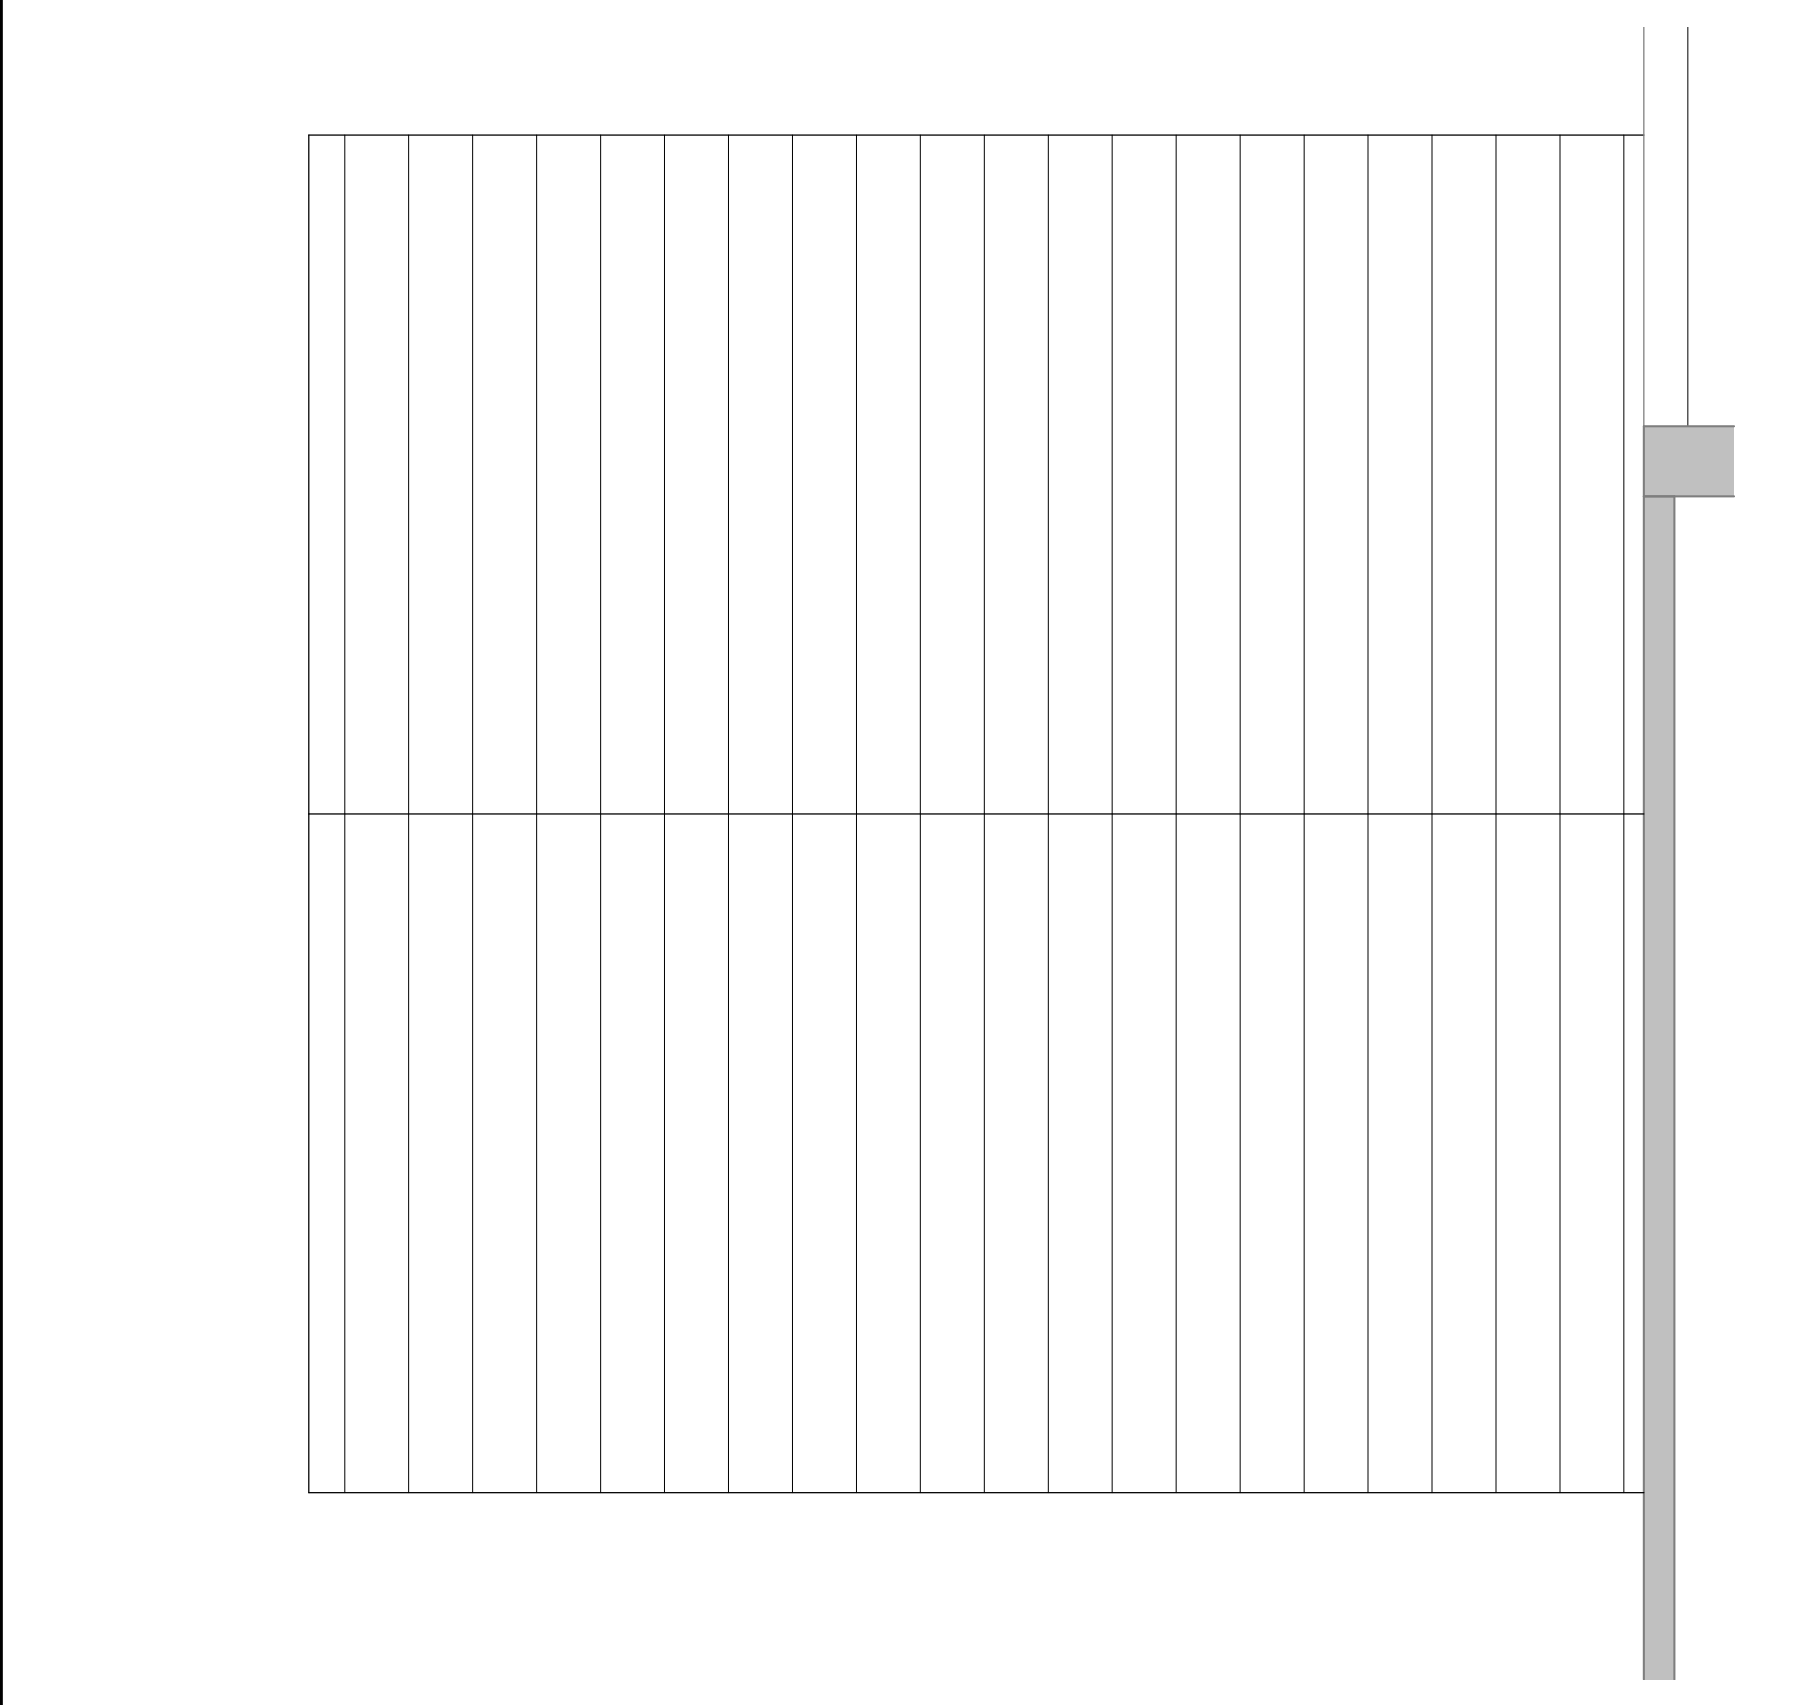


**A1 ROOF PLAN**

A101 1/4" = 1'-0"

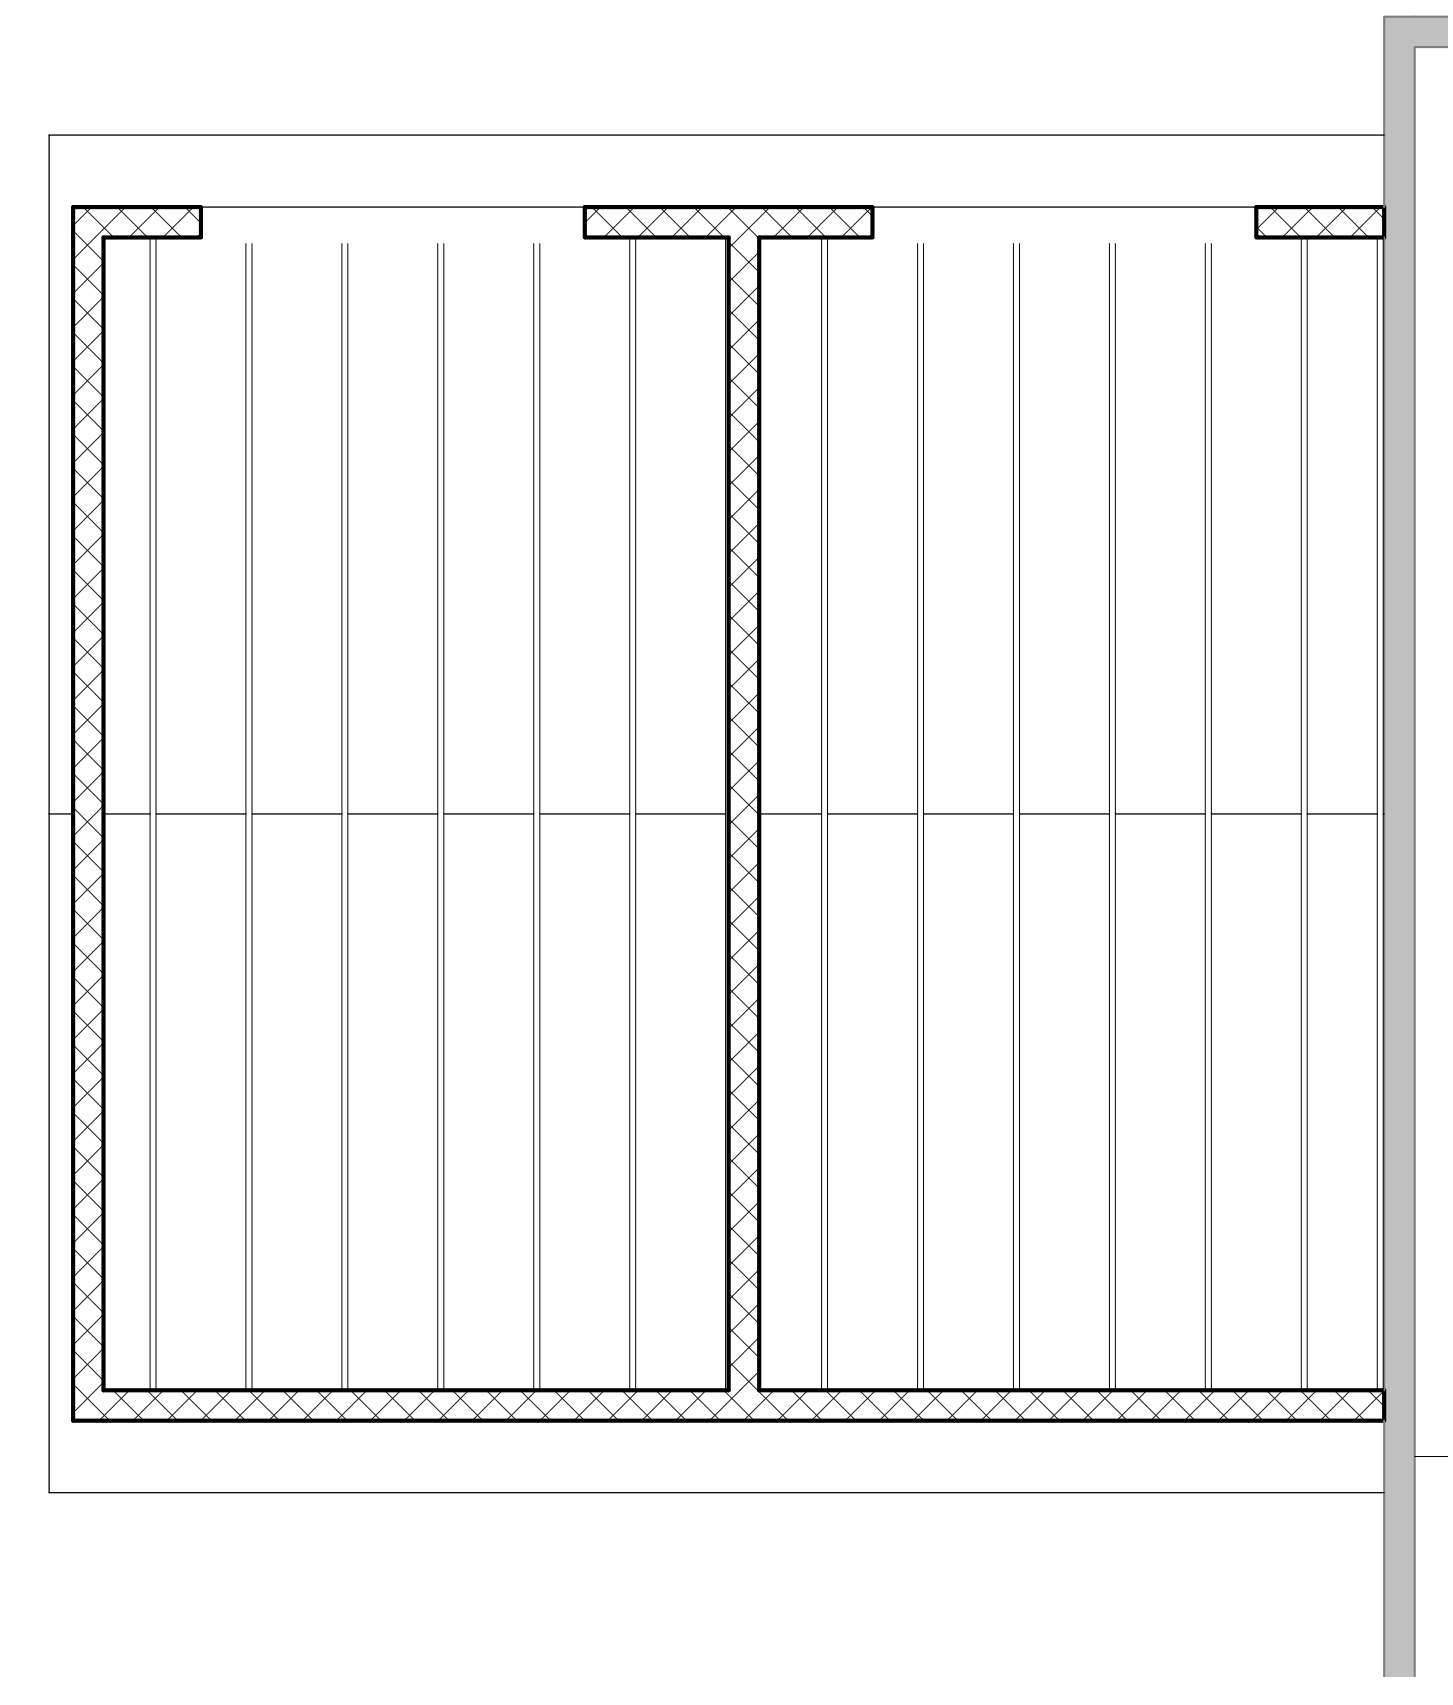

**A11 LEVEL 1 - RCP**

A101 1/4" = 1'-0"

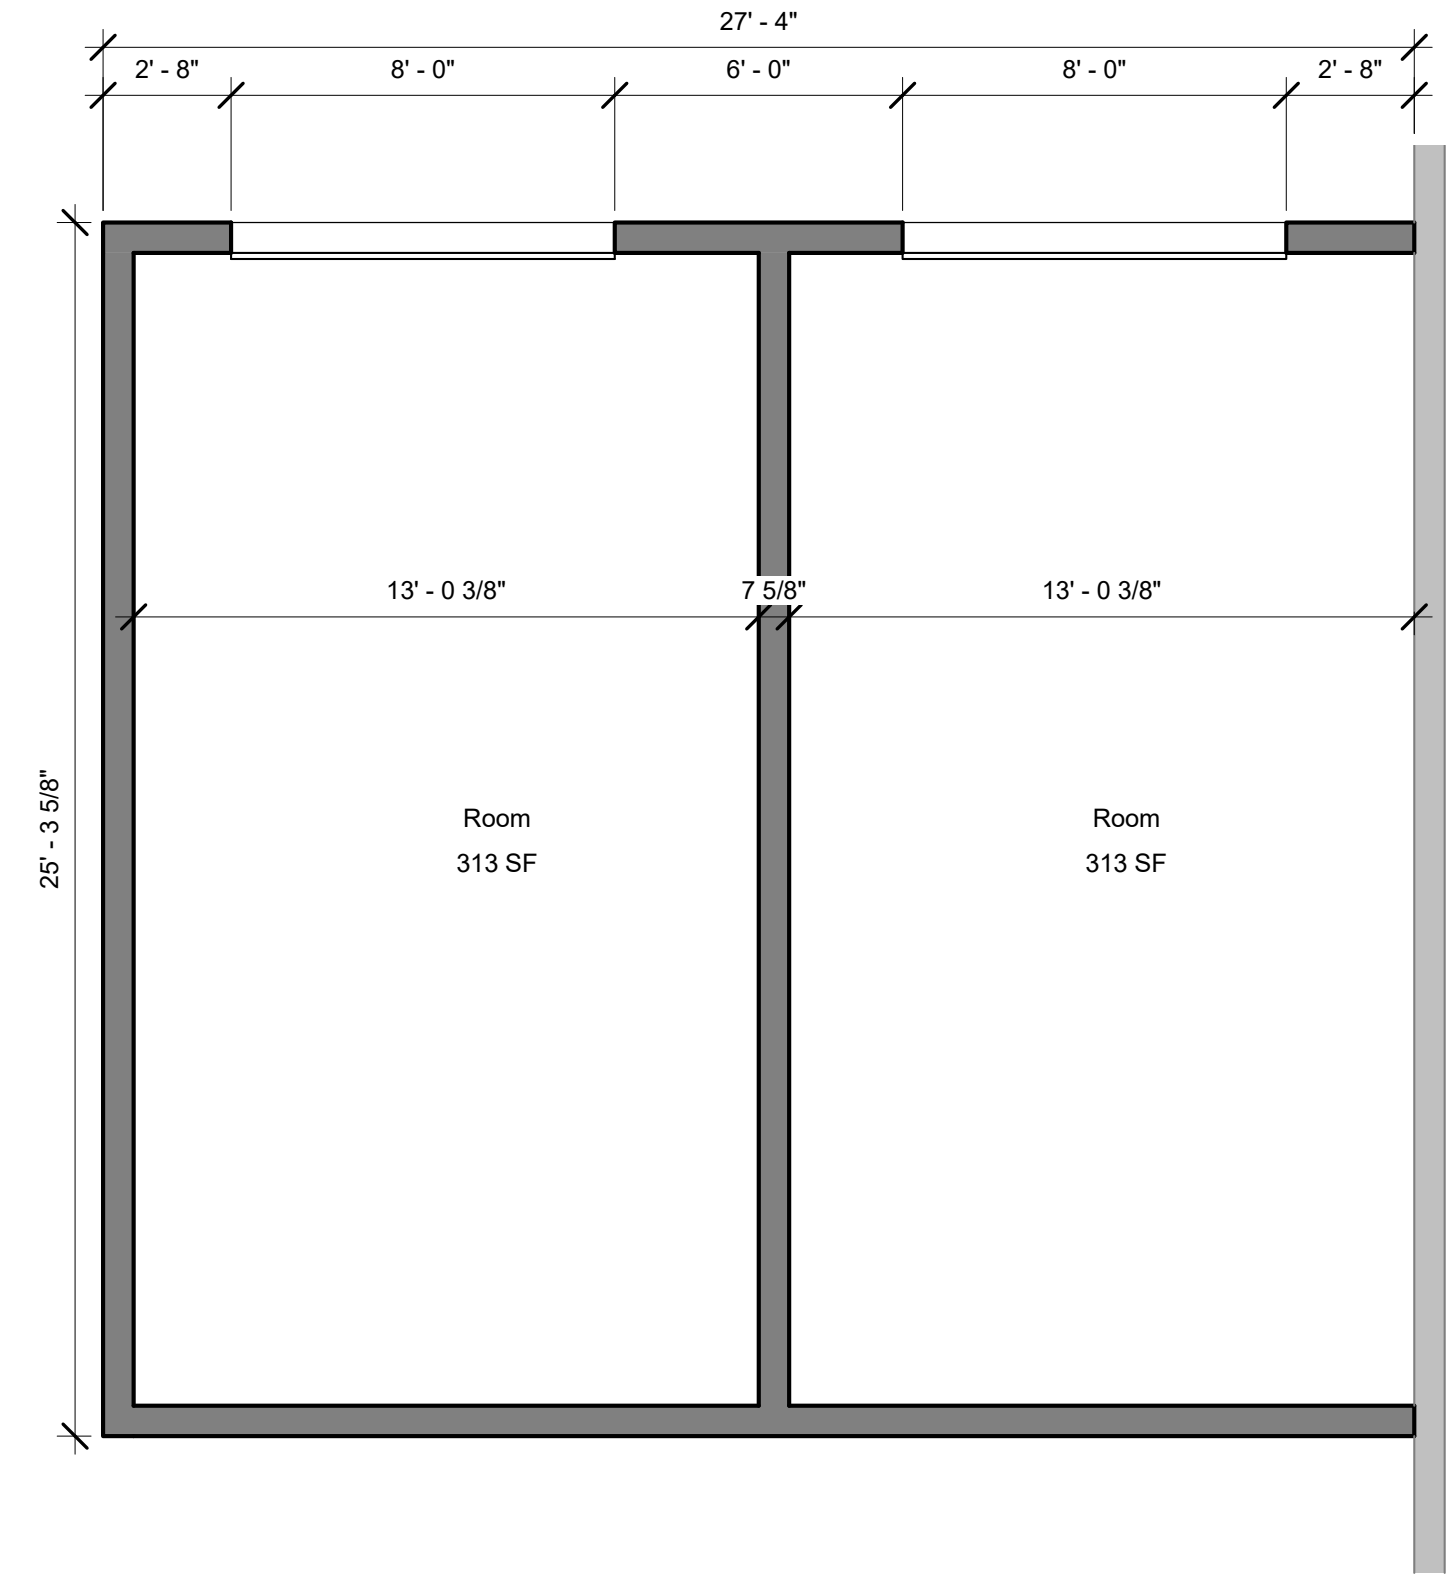


**A22 LEVEL 1 - FLOOR PLAN**

A101 1/4" = 1'-0"

RECEIVED

DEC 14 2021  
V-21-0002  
City of Johns Creek  
Community Development

EXISTING RESTROOM / PAVILION  
BUILDING TO REMAIN

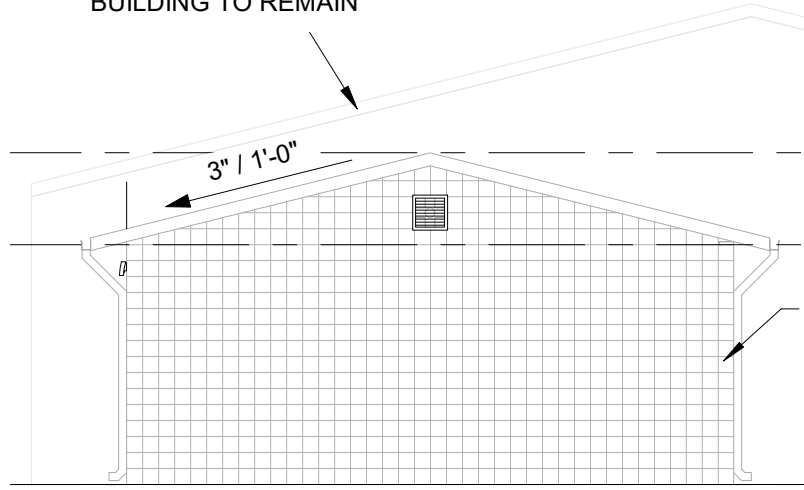

Top of Roof  
13' - 10"


Top of Wall  
10' - 0"

04 22 00  
COLOR TO MATCH  
PANTONE WG6U

LEVEL 1  
0"

WEST ELEVATION

EXISTING RESTROOM / PAVILION  
BUILDING TO REMAIN

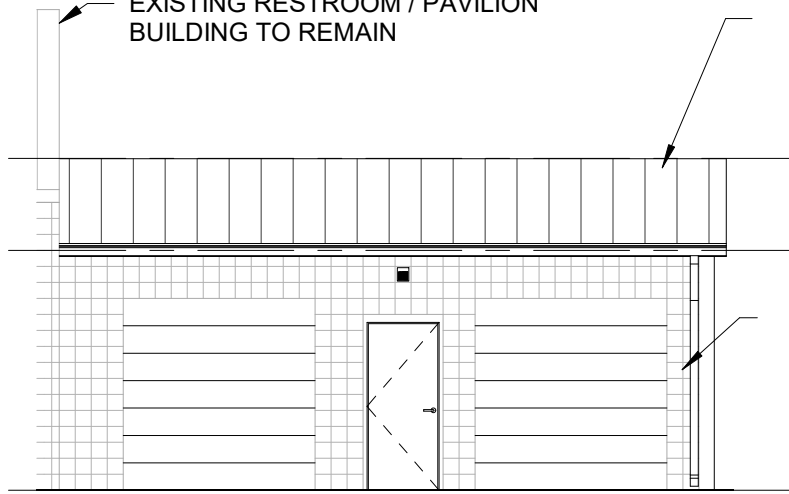

07 61 13  
COLOR TO MATCH  
EXISTING ROOF


Top of Roof  
13' - 10"

Top of Wall  
10' - 0"


04 22 00  
COLOR TO MATCH  
PANTONE WG6U

LEVEL 1  
0"

NORTH ELEVATION

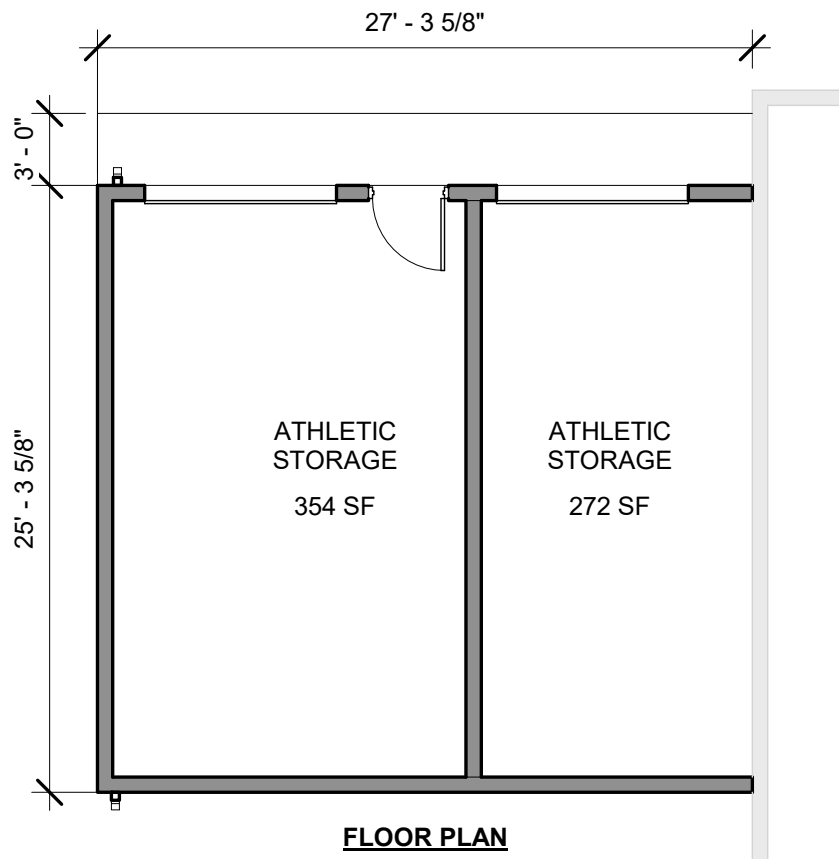

FLOOR PLAN

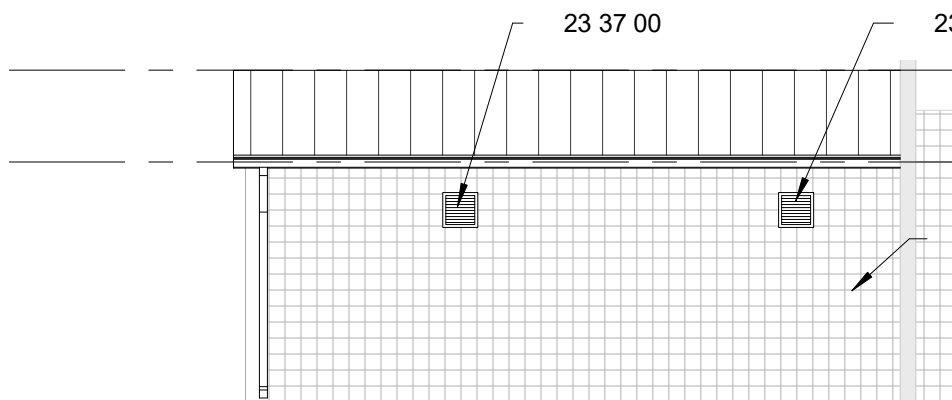

23 37 00  
Top of Roof  
13' - 10"

Top of Wall  
10' - 0"

04 22 00  
COLOR TO MATCH  
PANTONE WG6U

LEVEL 1  
0"

SOUTH ELEVATION



PERIMETER CHURCH STORAGE BUILDING ADDITION

SCALE : 1/8" = 1'-0"

