


**Ray Johnston Residence
Variance Application for Pavilion
10645 Stonefield Landing
Johns Creek, GA 30097**

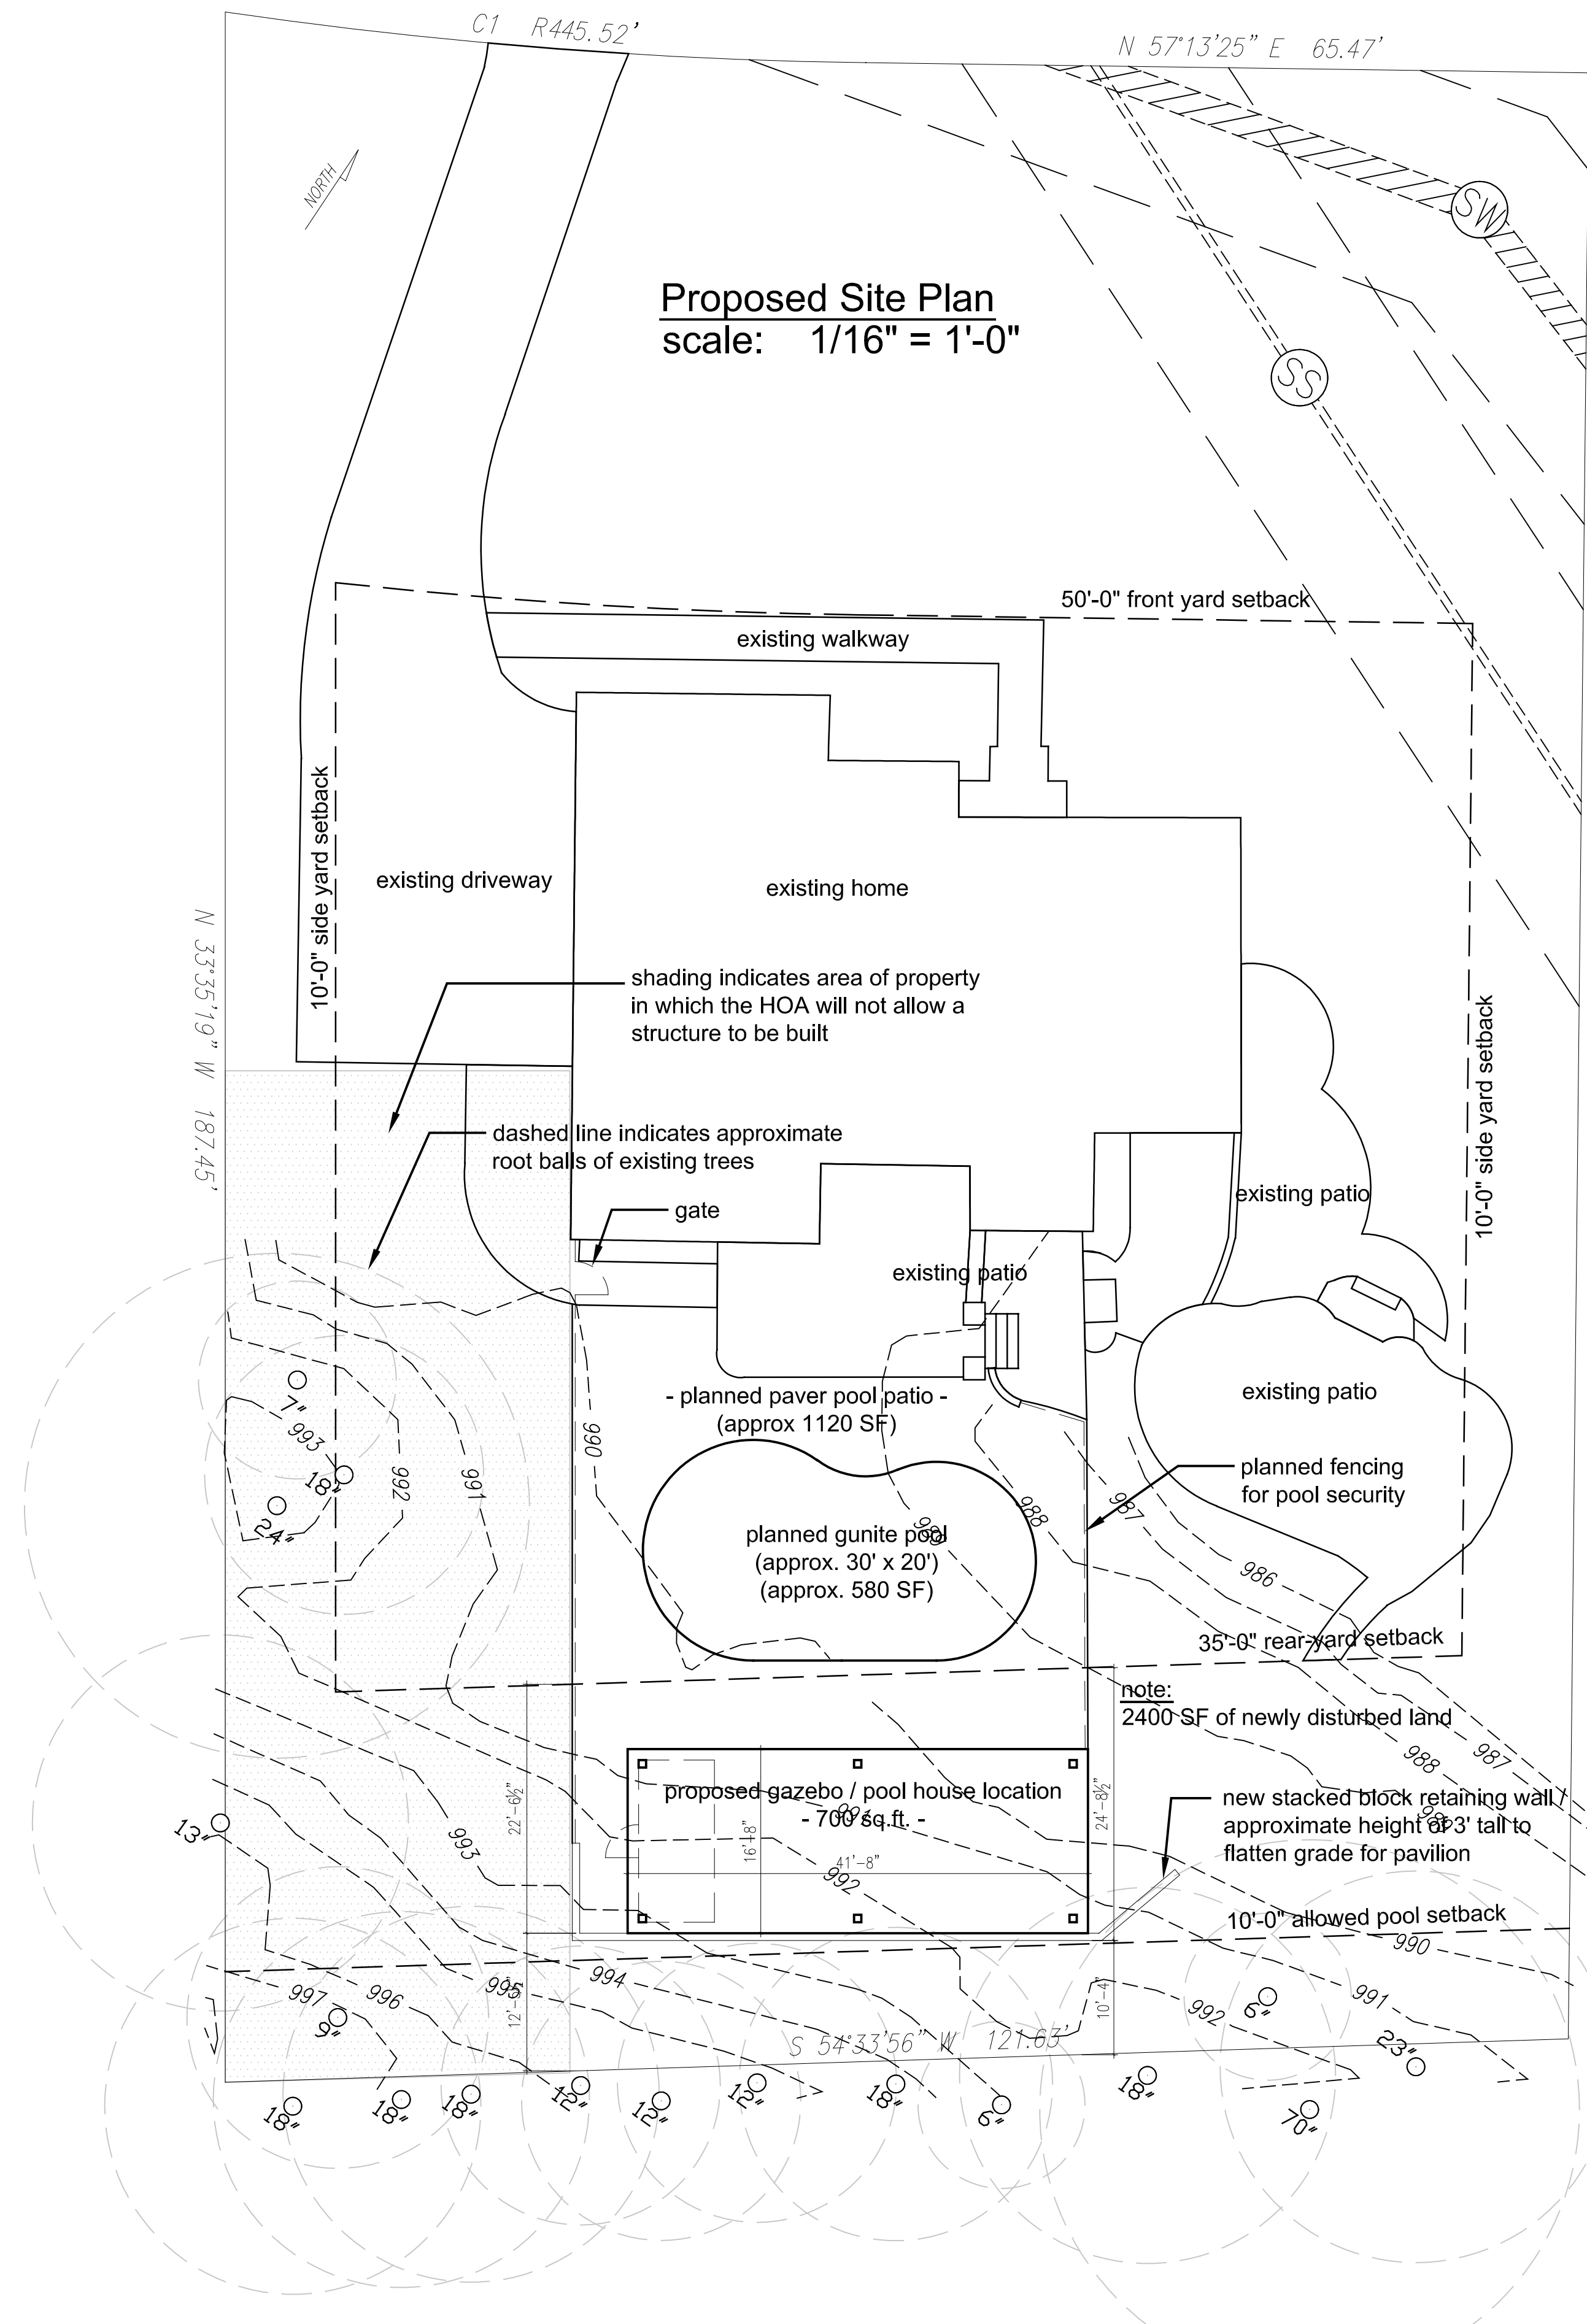


RECEIVED
V-21-001
DEC 1 1 2020

City of Johns Creek
Community Development



DATE: 12-05-2020
REVISION:

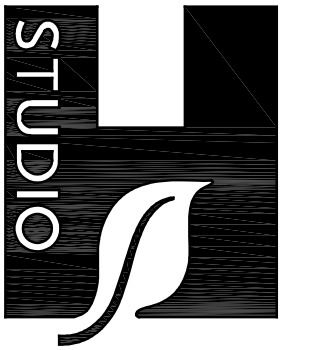

studioH architecture, llc
chris henshaw, AIA
2594 addison drive
doraville, ga 30340

Ray Johnston Residence
Pavilion and Patio Demo
10645 Stonefield Landing
Buford, GA 30519

Site Plan