


NOTES:
1. PROPERTY LINES BASED ON APPROXIMATE GIS INFORMATION.
2. THIS PLAN IS CONCEPTUAL IN NATURE TO BE USED FOR PLANNING PURPOSES ONLY.

RECEIVED
FEB 08 2022
V-22-0004
PLANNING & ZONING

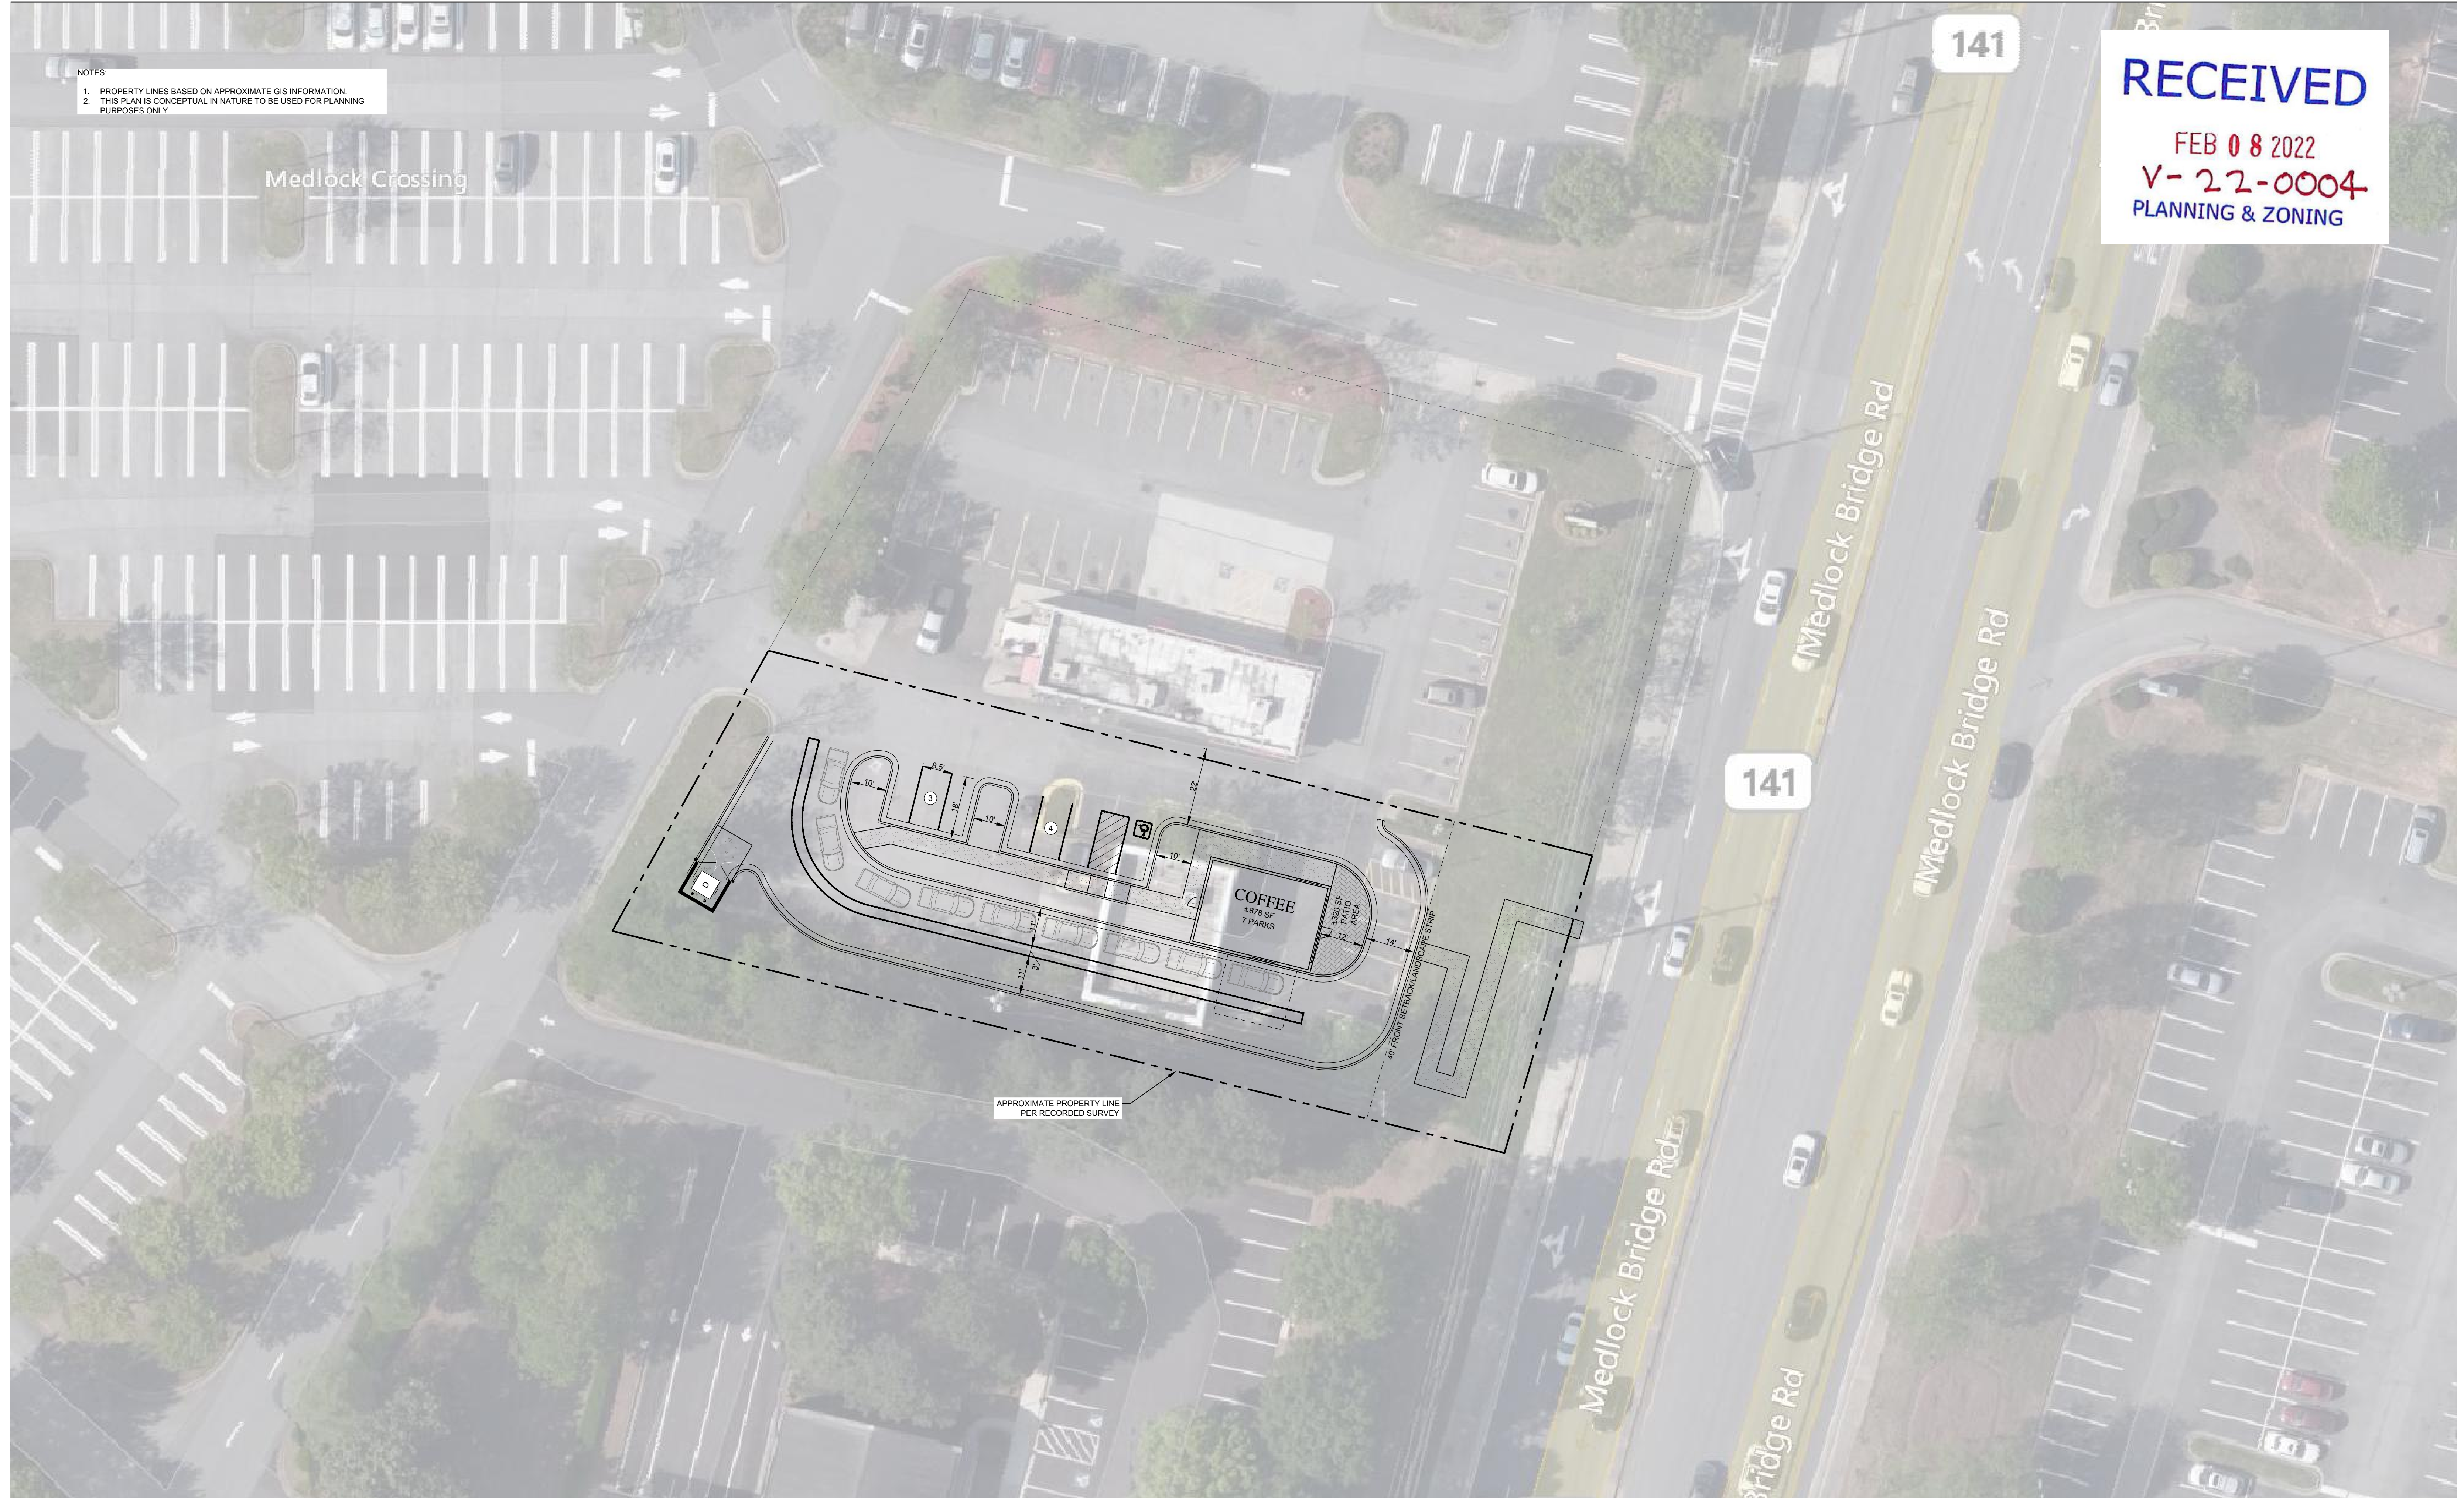

9630 MEDLOCK BRIDGE ROAD - JOHNS CREEK, GA
CONCEPT 1

FORESITE
group

